


Bebauungsplan 525/A - "DAMMSTRASSE"

733

5724

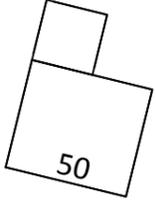

50

Dammstraße



906



609

2702

3716

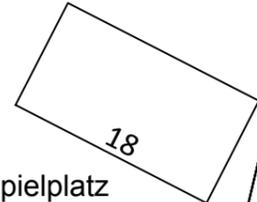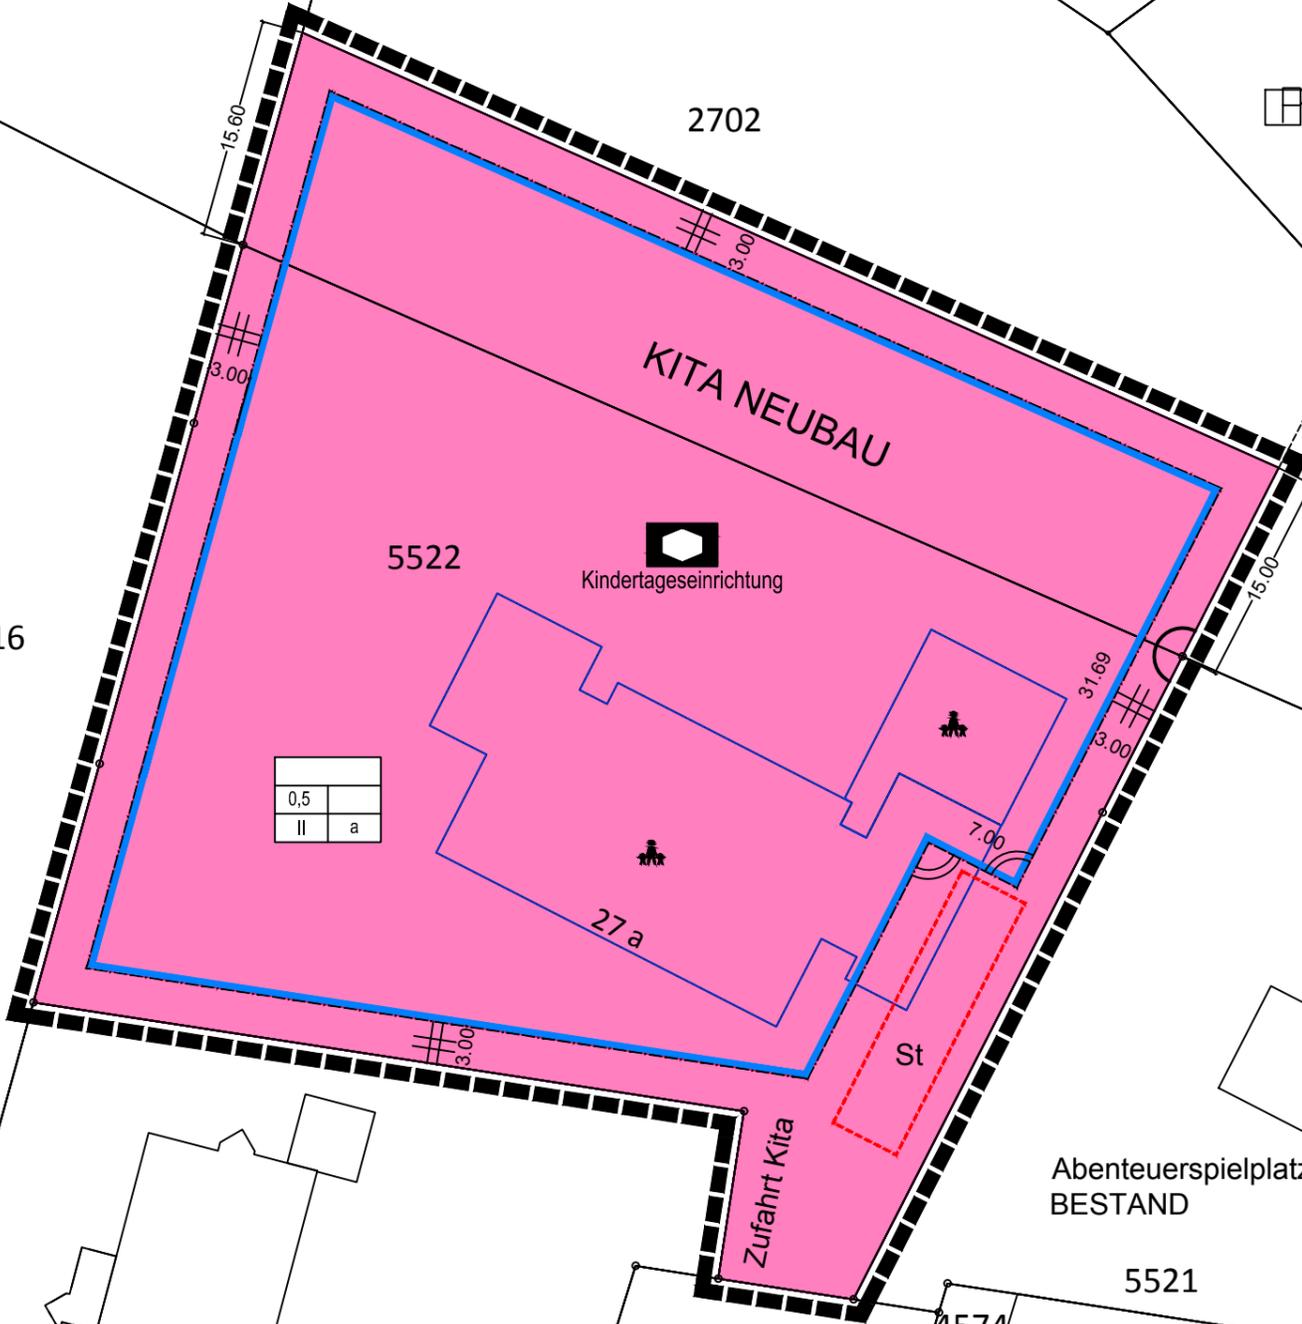

18

Abenteuerspielplatz
BESTAND

5521

4574

5426

4573



554

5421

27

Wellenstraße


4572

14

12

4571

Maßstab 1:500

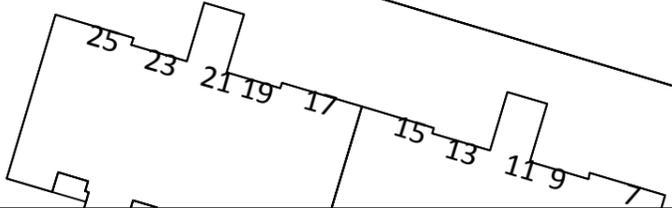

25

23

21

19

17

15

13

11

9