


Bebauungsplan 525/A - "DAMMSTRASSE"

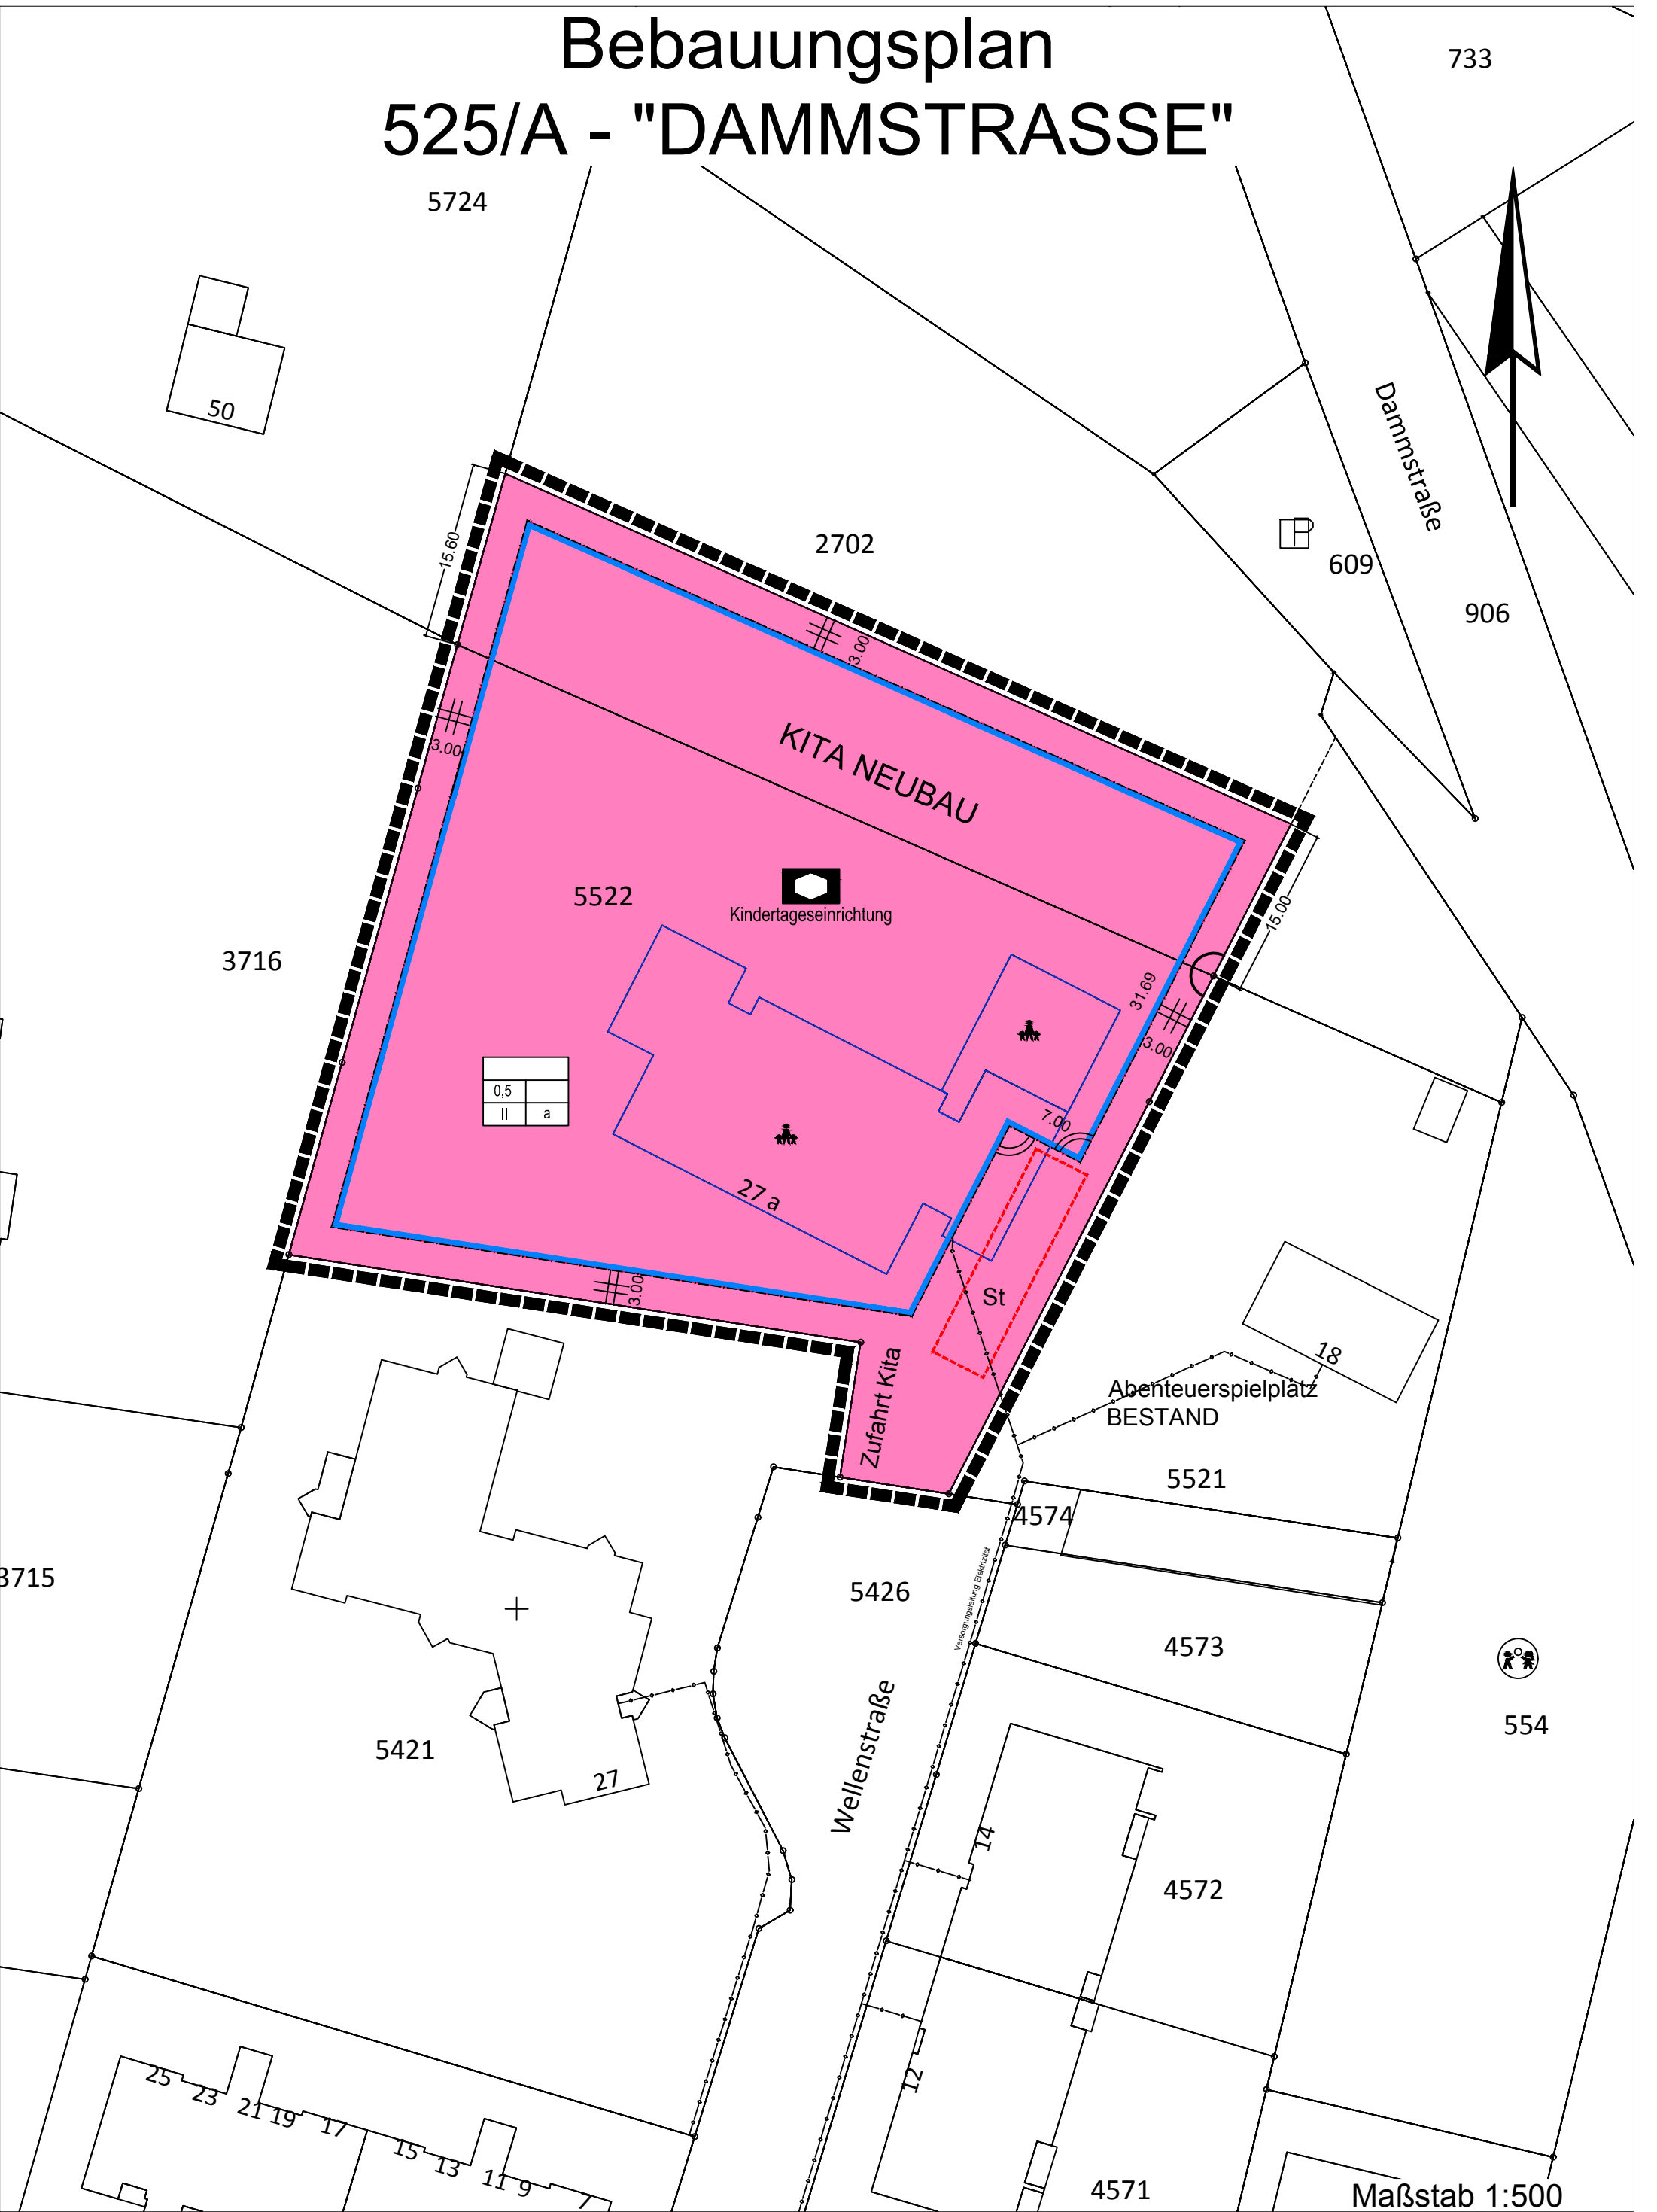

0,5	
II	a

+